




**1 EAST SITE ELEVATION VIEW**  
1" = 20'-0"

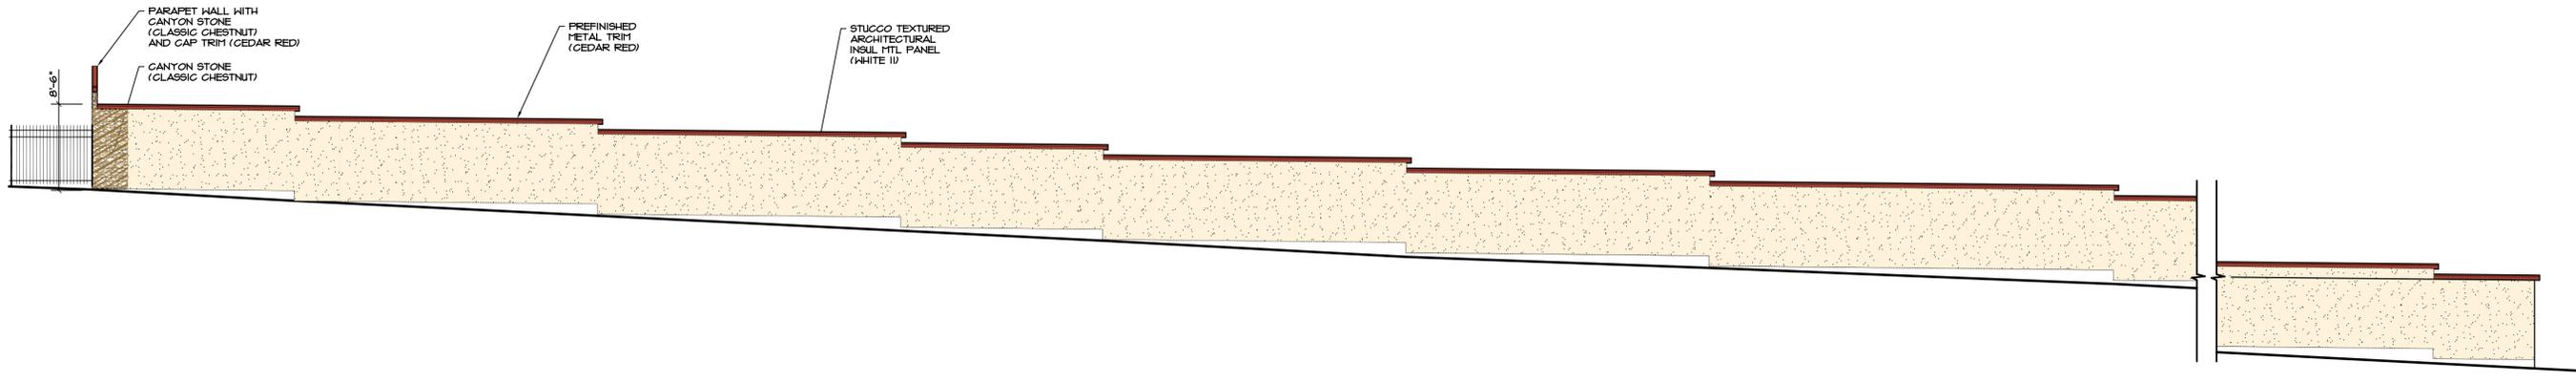


**2 EAST ELEVATION - PHASE 2 BLDG "G" + PHASE 2 BLDG "H"**  
1/8" = 1'-0" WEST ELEVATION BLDG "C" + "D" SIMILAR

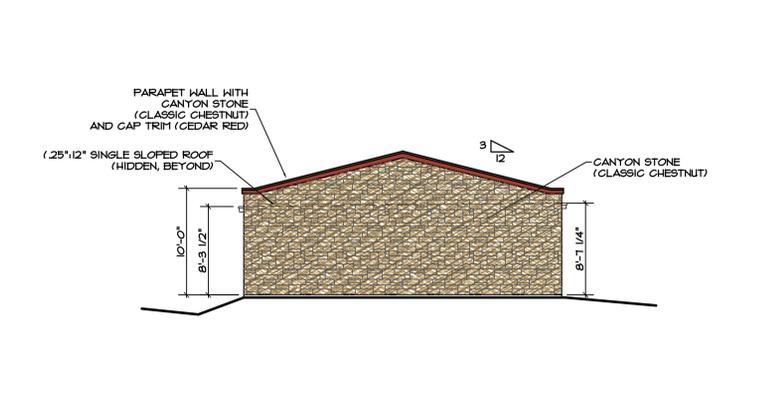


**3 SOUTH ELEVATION - PHASE 2 BLDG "C"**  
1/8" = 1'-0"

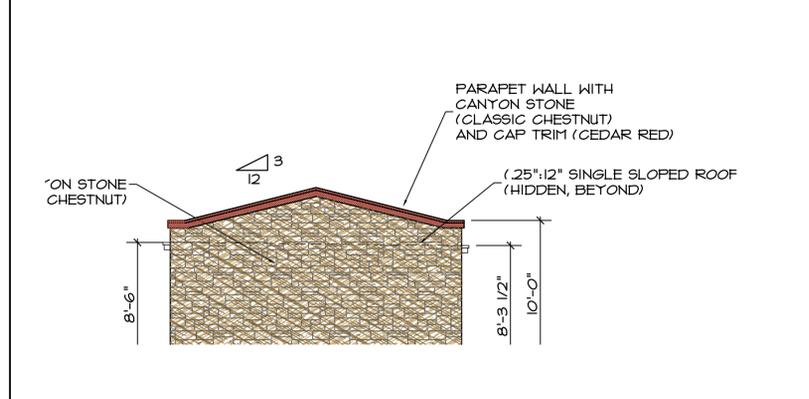


**4 SOUTH ELEVATION - PHASE 2 BLDG "G"**  
1/8" = 1'-0"

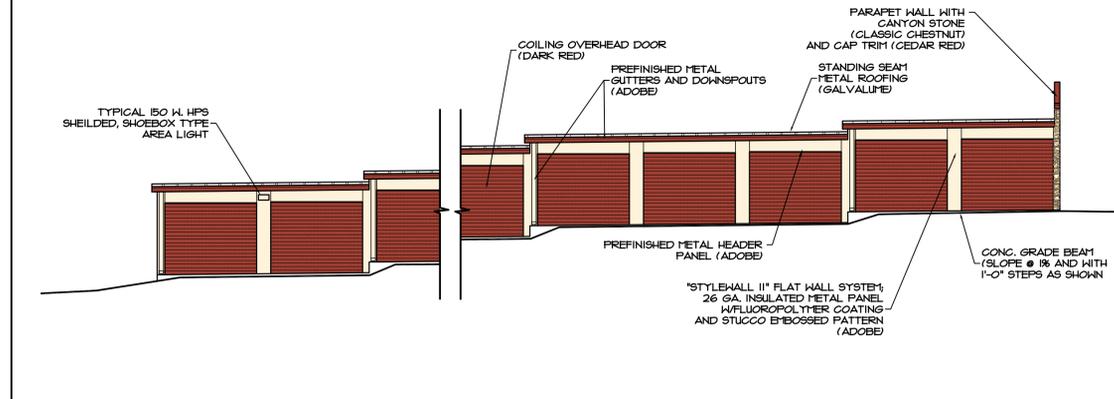

**5 WEST ELEVATION - PHASE 2 BLDG "G" + PHASE 2 BLDG "H"**  
1/8" = 1'-0" EAST ELEVATION BLDG "C" + "D" SIMILAR

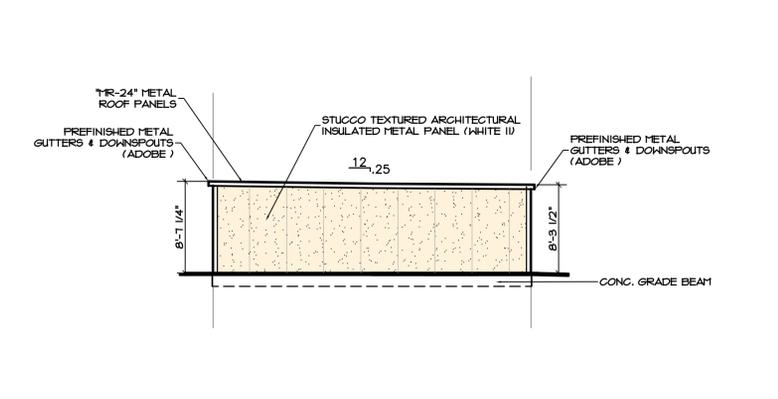

**6 NORTH ELEVATION - PHASE 2 BLDG "D"**  
1/8" = 1'-0"

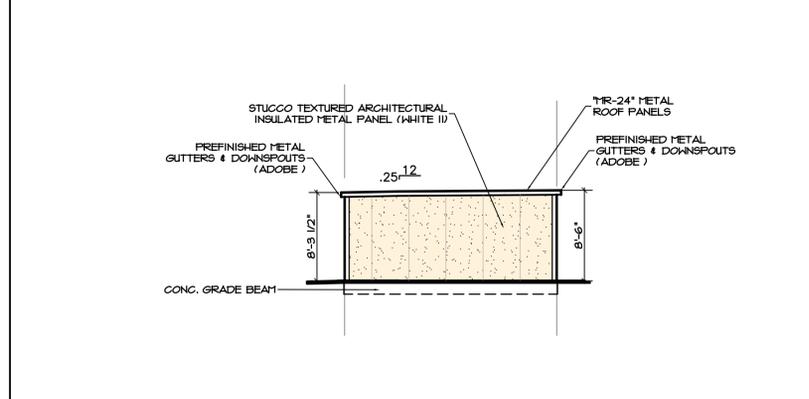

**7 NORTH ELEVATION - PHASE 2 BLDG "H"**  
1/8" = 1'-0"

BLDG	USE	PHASE	STORIES	HEIGHT	FOOTPRINT	GSF	CONSTRUCTION	SIDING
A	OFFICE & STORAGE	1	2	38'-4"	17,530 S.F.	35,060 S.F.	PRE-ENGINEERED STEEL POST & BEAM	FACE STONE, STUCCO TEXTURED METAL, GLASS
B	STORAGE	2	2	20'-0"	15,600 S.F.	31,200 S.F.	PRE-ENGINEERED STEEL POST & BEAM	FACE STONE, STUCCO TEXTURED METAL
C	STORAGE	2	1	13'-6"	3,600 S.F.	3,600 S.F.	PRE-ENGINEERED STEEL POST & BEAM	FACE STONE, STUCCO TEXTURED METAL
D	STORAGE	2	1	8'-1 1/4"	5,400 S.F.	5,400 S.F.	PRE-ENGINEERED STEEL POST & BEAM	STUCCO TEXTURED METAL
E	STORAGE	2	1	10'-0"	11,700 S.F.	11,700 S.F.	PRE-ENGINEERED STEEL POST & BEAM	STUCCO TEXTURED METAL
F	STORAGE	2	2	20'-0"	6,000 S.F.	12,000 S.F.	PRE-ENGINEERED STEEL POST & BEAM	STUCCO TEXTURED METAL
G	STORAGE	2	1	13'-6"	2,600 S.F.	2,600 S.F.	PRE-ENGINEERED STEEL POST & BEAM	FACE STONE, STUCCO TEXTURED METAL
H	STORAGE	2	1	8'-1 1/4"	4,000 S.F.	4,000 S.F.	PRE-ENGINEERED STEEL POST & BEAM	STUCCO TEXTURED METAL
TOTAL GSF							105,560 S.F.	

**8 BUILDING SCHEDULE**

**STORAGE Q**  
 7351 HWY N  
 DARDENNE PRAIRIE, MISSOURI

**Hernly ASSOCIATES**

920 Massachusetts  
Lawrence, Kansas 66044  
785-749-5806  
FAX 785-749-1515

ELEVATIONS SCHEDULE

Date: 2016/01/01  
Drawn by: SCH SUB  
Checked by:  
Revisions:

**A2.1**